


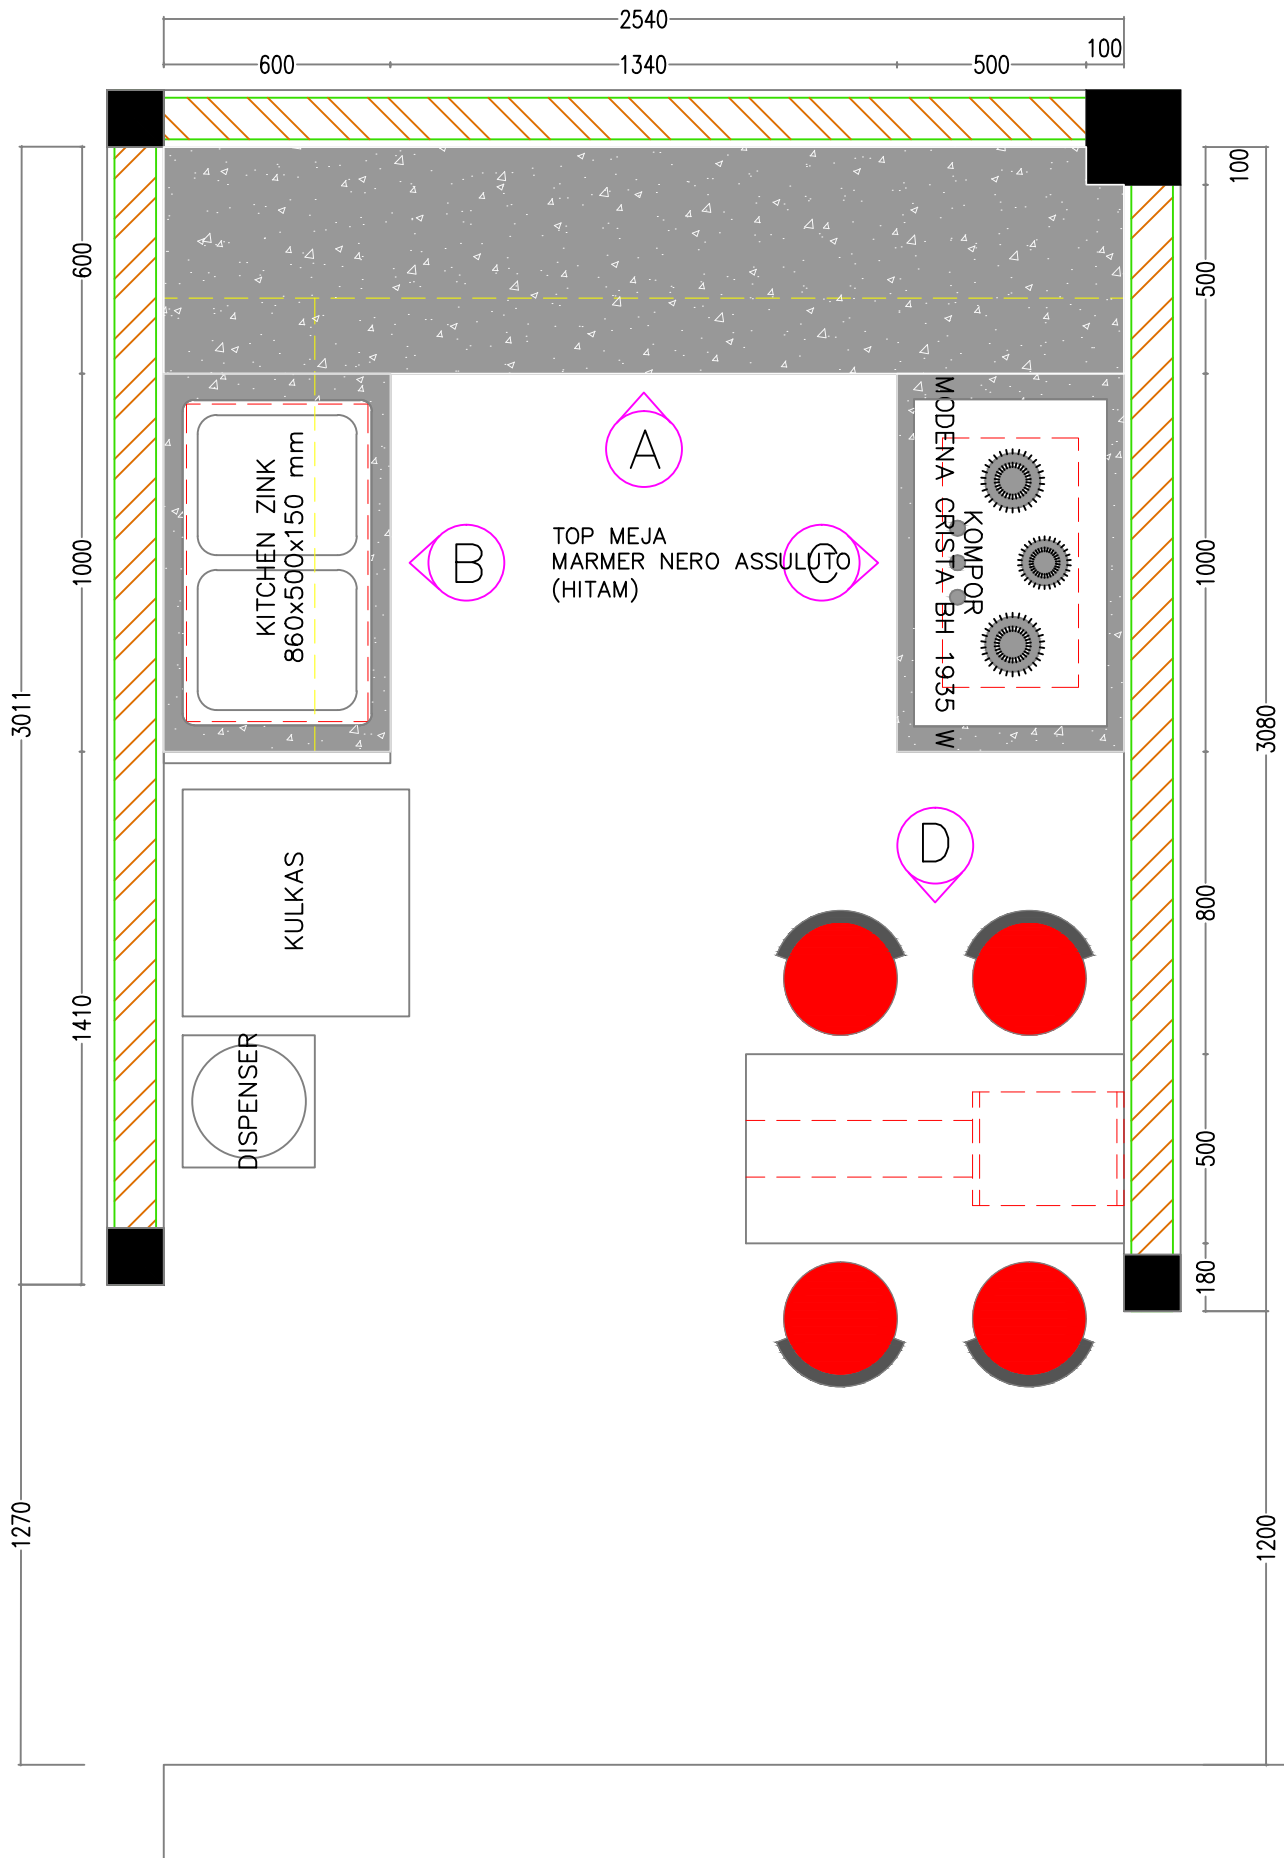

SHOP DRAWING

NAMA PROYEK	PEMILIK	DESAIN	NAMA GAMBAR	Direncana : Yudhie Paraf :	CATATAN	Revisi 1 :	Tanggal : 7-09-15 Skala : 1 : 20
BAPAK EDDY PADANG	BAPAK EDDY	 NADIUTAMA Design and Build the quality centers PELAKSANA	LAYOUT PANTRY	Digambar : Naka Paraf :		Revisi 2 :	No. Gbr :
		 NADIUTAMA Design and Build the quality centers		Disetujui : Paraf :		Revisi 3 :	Hal :