


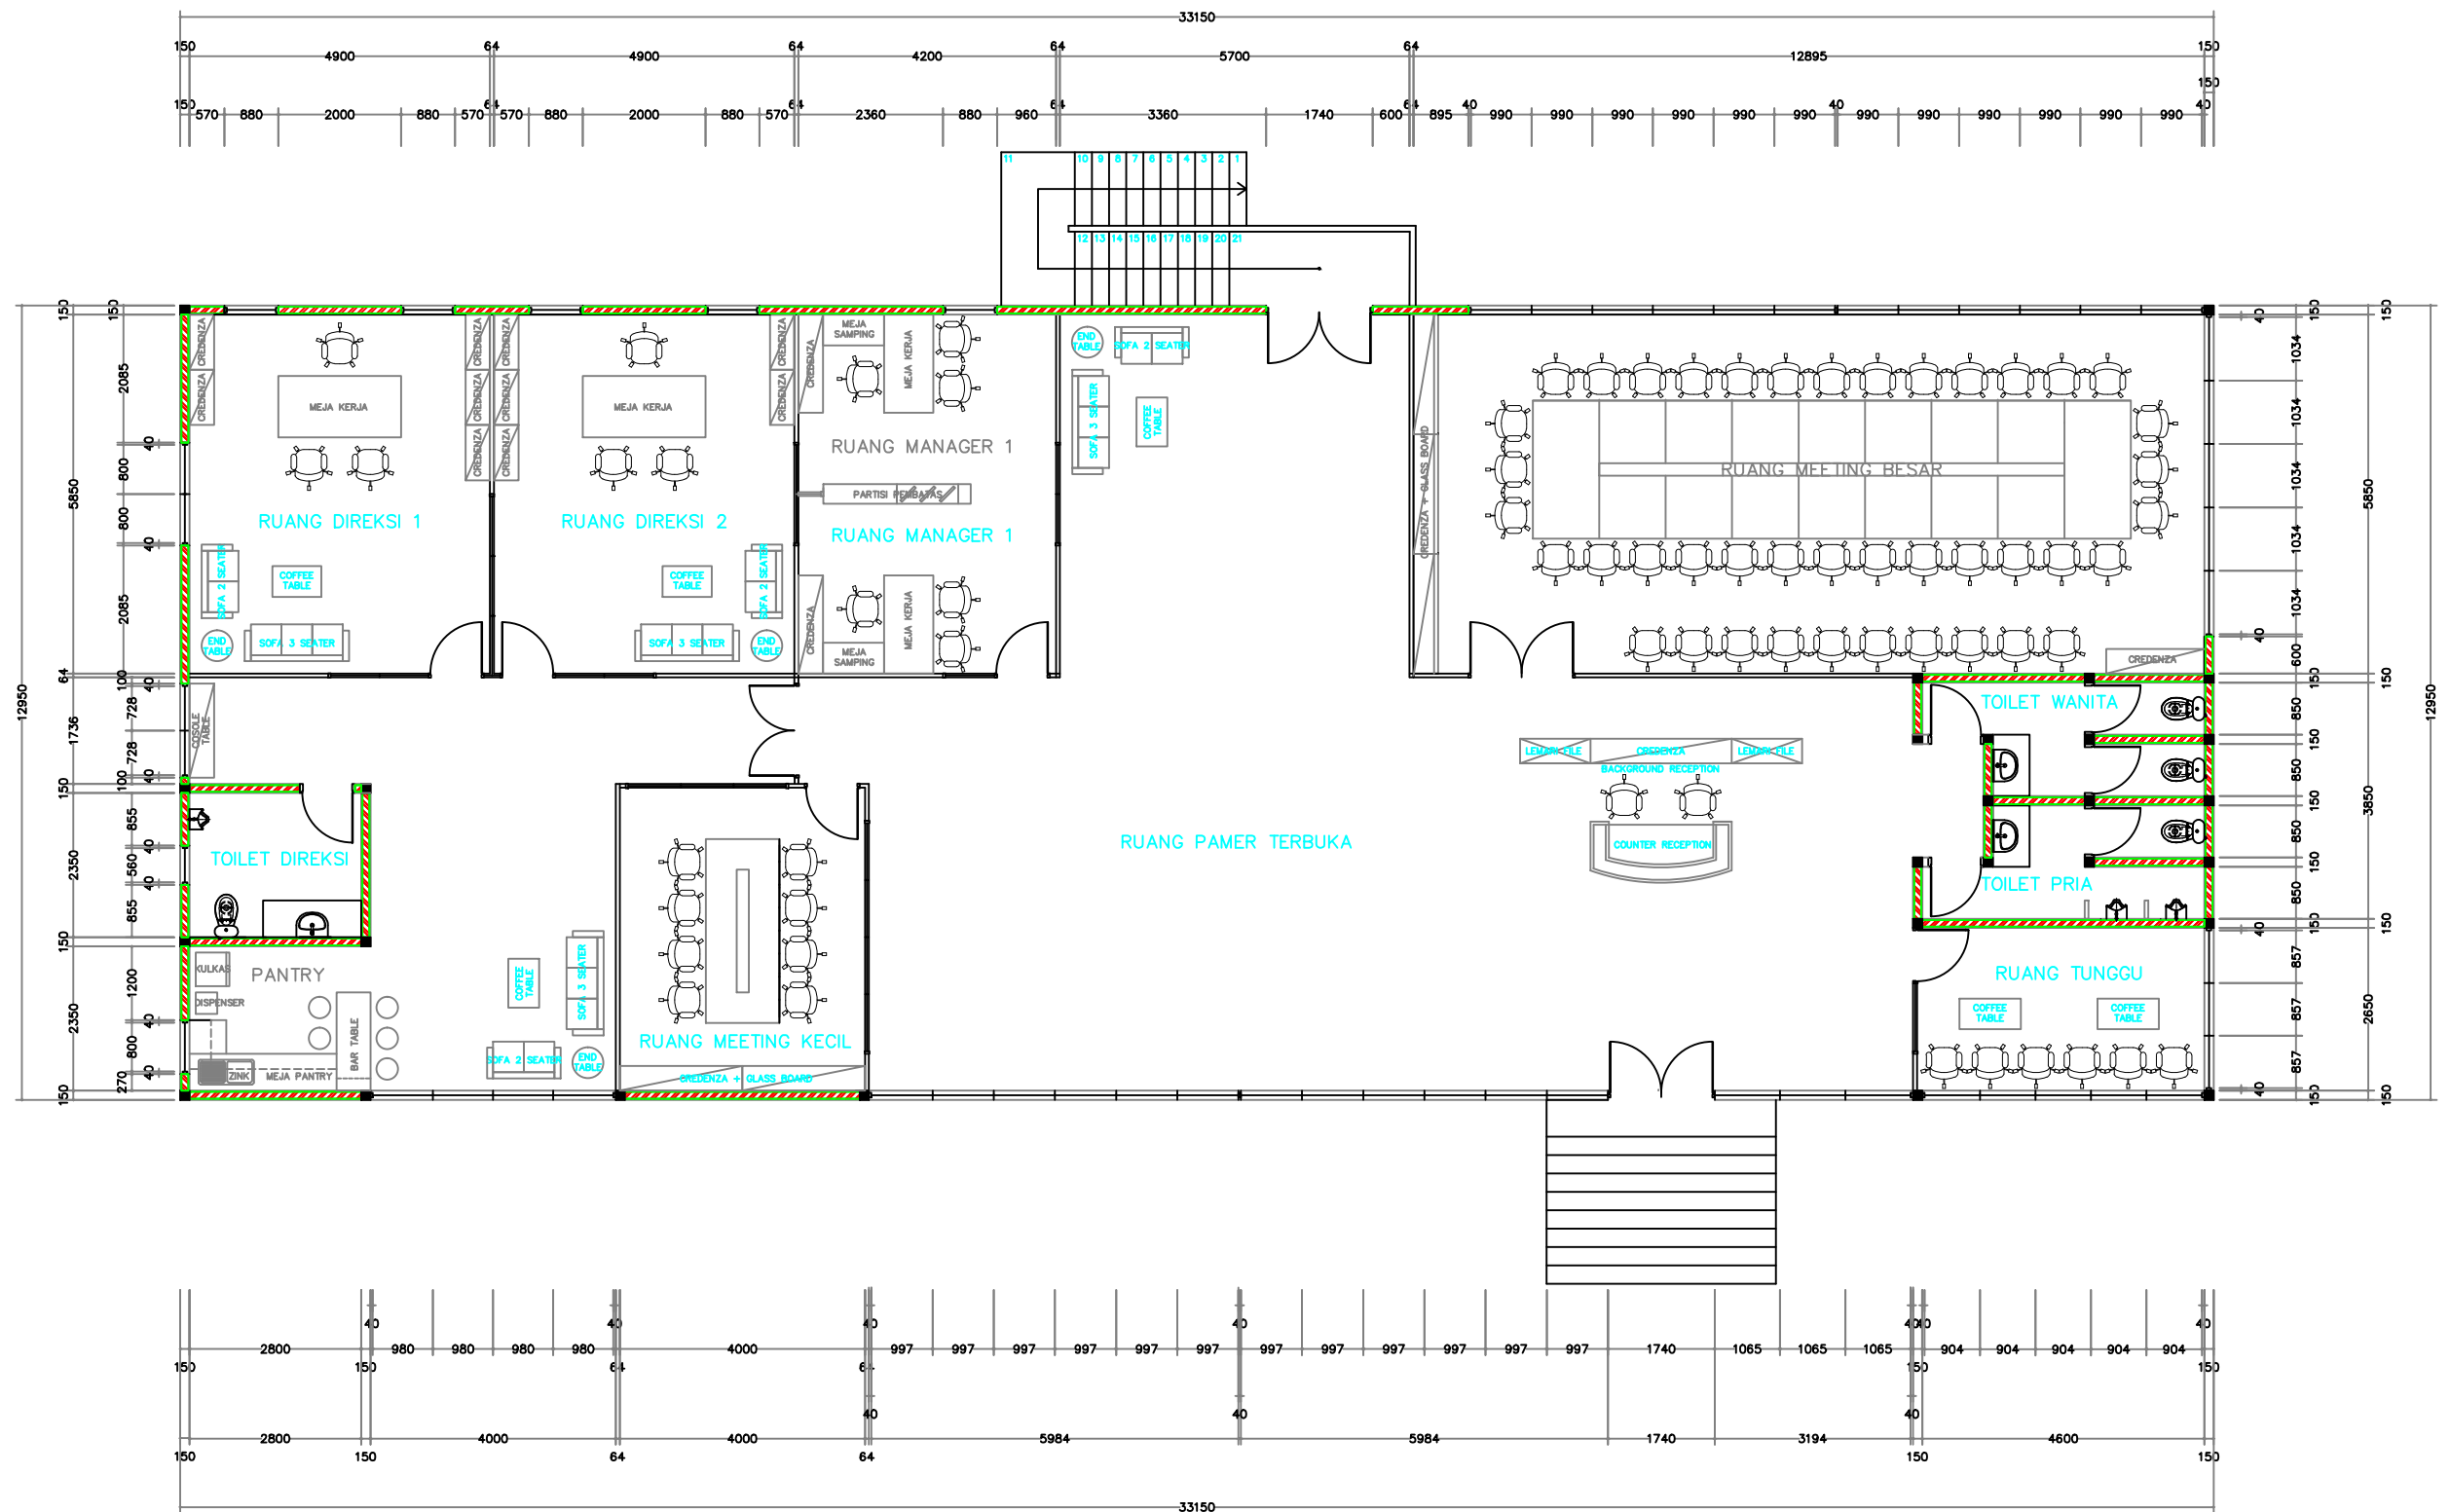

LEGEND	SHOP DRAWING	NAMA PROYEK	PEMILIK	ARSITEKTUR	NAMA GAMBAR	Direncana Paraf : Yudhie	CATATAN	Revisi 1 :	Tanggal Skala : 25-08-13 : 1 : 120
		RUANG PAMER - OFFICE SURABAYA		NADI FAJAR Design and Build TIME - QUALITY - CONTROL	LAY OUT RUANG PAMER - OFFICE SURABAYA	Digambar Paraf : Naka		Revisi 2 :	No. Gambar : I
				KONTRAKTOR NADI FAJAR Design and Build TIME - QUALITY - CONTROL		Disetujui Paraf :		Revisi 3 :	Halaman : 1