
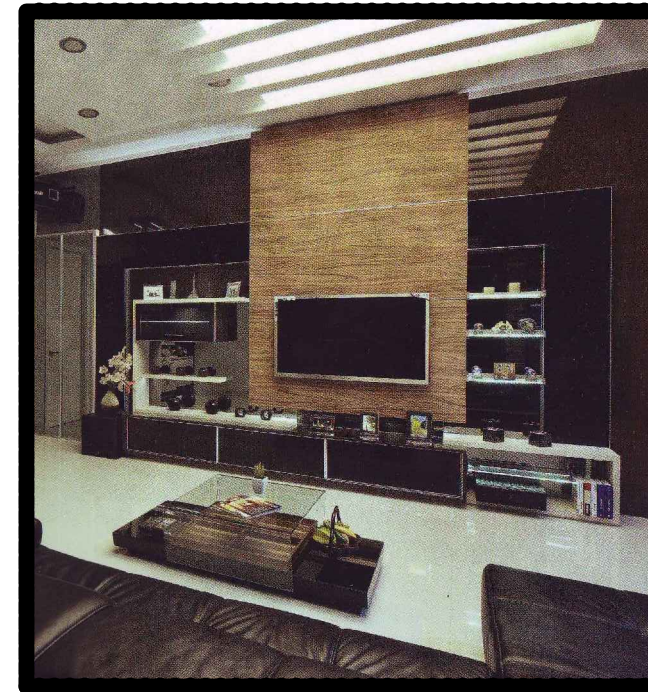


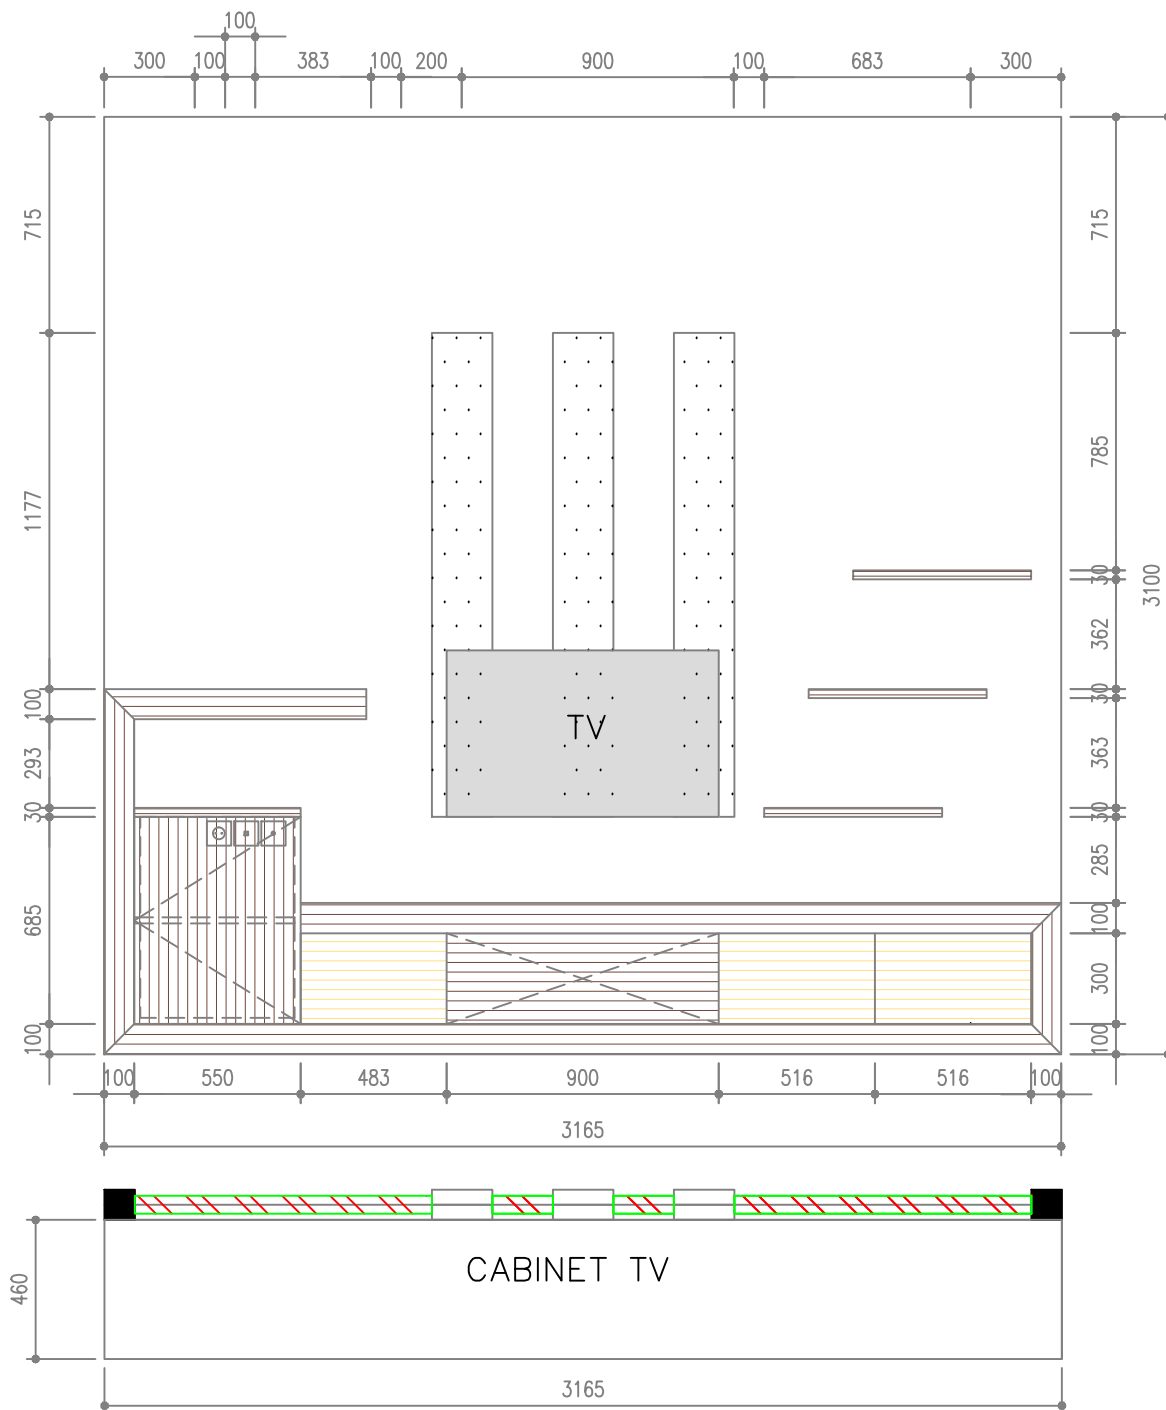

## SHOP DRAWING

NAMA PROYEK

RUMAH TINGGAL  
BP. YUSUF  
PONDOK CIBUBUR

PEMILIK

BP. YUSUF

ARSITEKTUR

NADI FAJAR  
Design and Build  
TIME - QUALITY - CONTROL

KONTRAKTOR

NADI FAJAR  
Design and Build  
TIME - QUALITY - CONTROL

NAMA GAMBAR

BACKGROUND &  
CABINET TV

Direncana : Yudhie  
Paraf :

Digambar : Naka  
Paraf :

Disetujui :  
Paraf :

CATATAN

Revisi 1 : 12-12-13

Revisi 2 : 16-10-13

Revisi 3 :

Tanggal : 05-10-13  
Skala : 1 : 25

No. Gambar :

Halaman :