


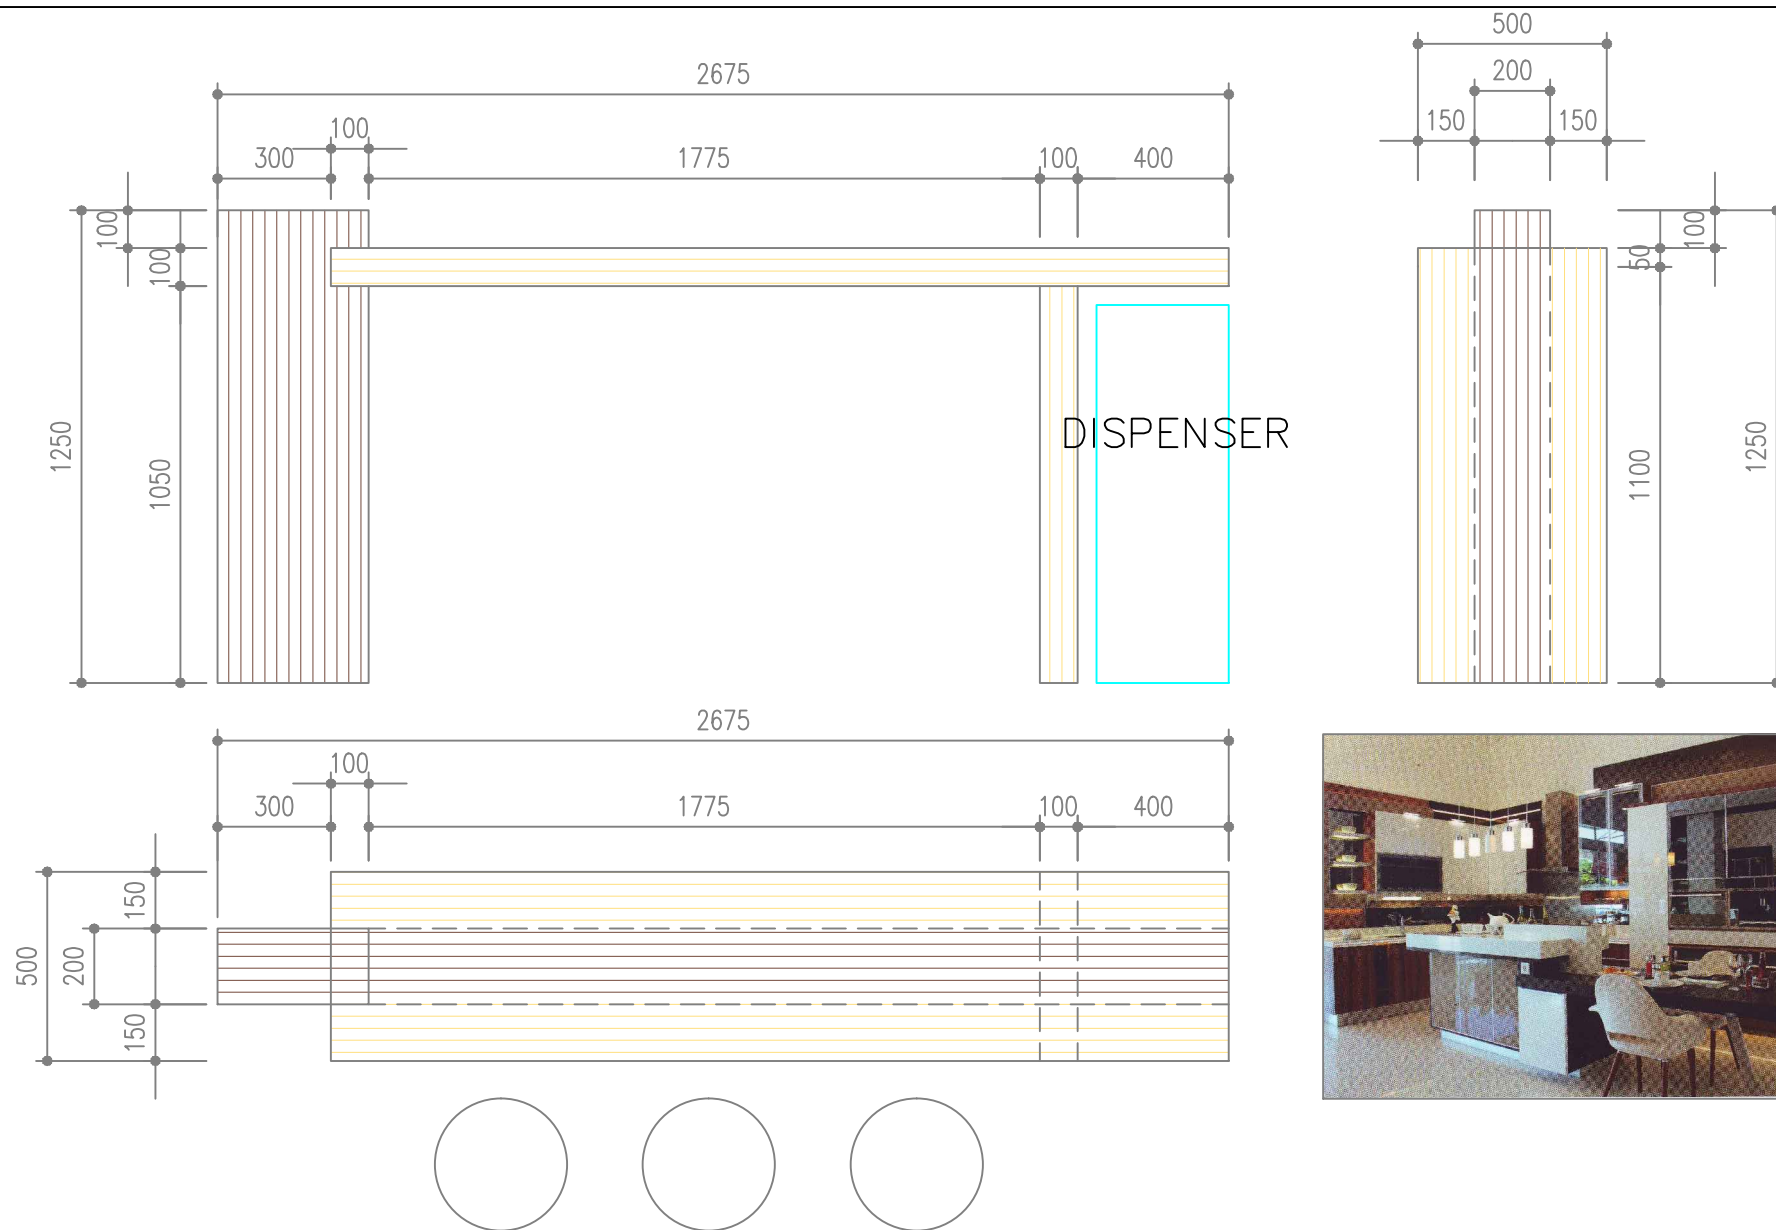

LEGEND		NAMA PROYEK	PEMILIK	ARSITEKTUR	NAMA GAMBAR	Direncana : Yudhie Paraf :	CATATAN	Revisi 1 : 12-10-13	Tanggal Skala : 05-10-13 : 1 : 20
	SHOP DRAWING	RUMAH TINGGAL BP. YUSUF PONDOK CIBUBUR	BP. YUSUF	NADI FAJAR Design and Build TIME - QUALITY - CONTROL	MEJA BAR	Digambar : Naka Paraf :		Revisi 2 :	No. Gambar :
				KONTRAKTOR		Disetujui : Paraf :		Revisi 3 :	Halaman :
				NADI FAJAR Design and Build TIME - QUALITY - CONTROL					