
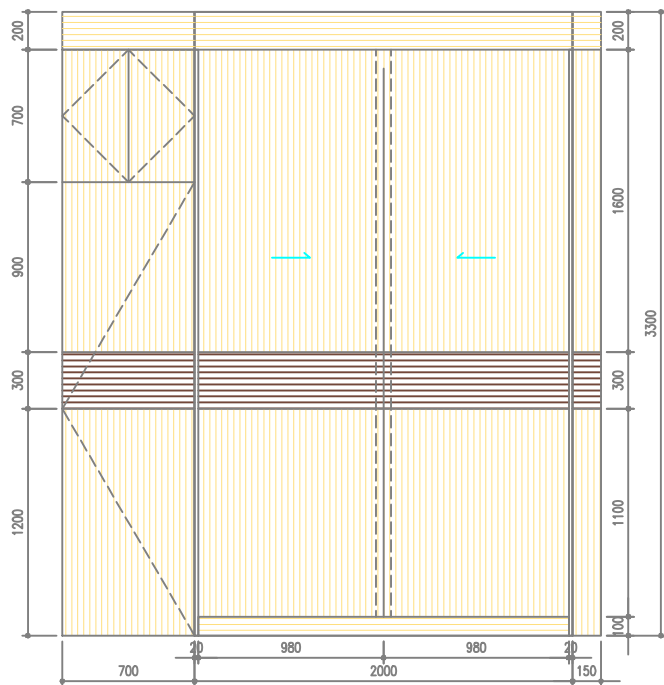
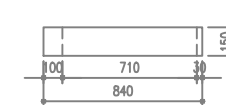
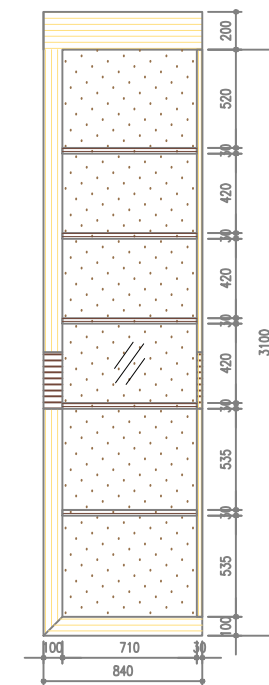


WARDROBE

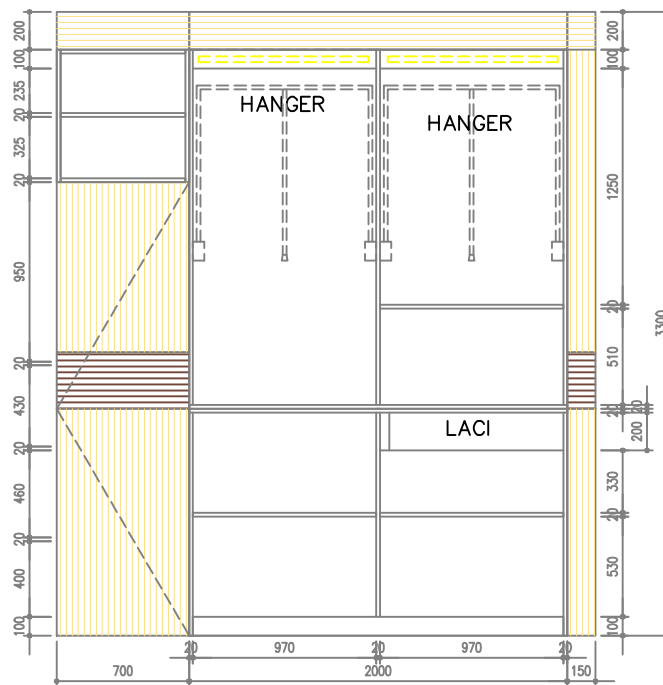

NICHE

SHOP DRAWING

NAMA PROYEK

RUMAH TINGGAL
BP. YUSUF
PONDOK CIBUBUR

PEMILIK

BP. YUSUF

ARSITEKTUR

NADI FAJAR
Design and Build
TIME - QUALITY - CONTROL

KONTRAKTOR

NADI FAJAR
Design and Build
TIME - QUALITY - CONTROL

NAMA GAMBAR

WARDROBE & NICHE
KAMAR TIDUR UTAMA

Direncana : Yudhie
Paraf :

Digambar : Naka
Paraf :

Disetujui :
Paraf :

CATATAN

Revisi 1 : 12-10-13

Revisi 2 :

Revisi 3 :

Tanggal : 05-10-13
Skala : 1 : 40

No. Gambar :

Halaman :