


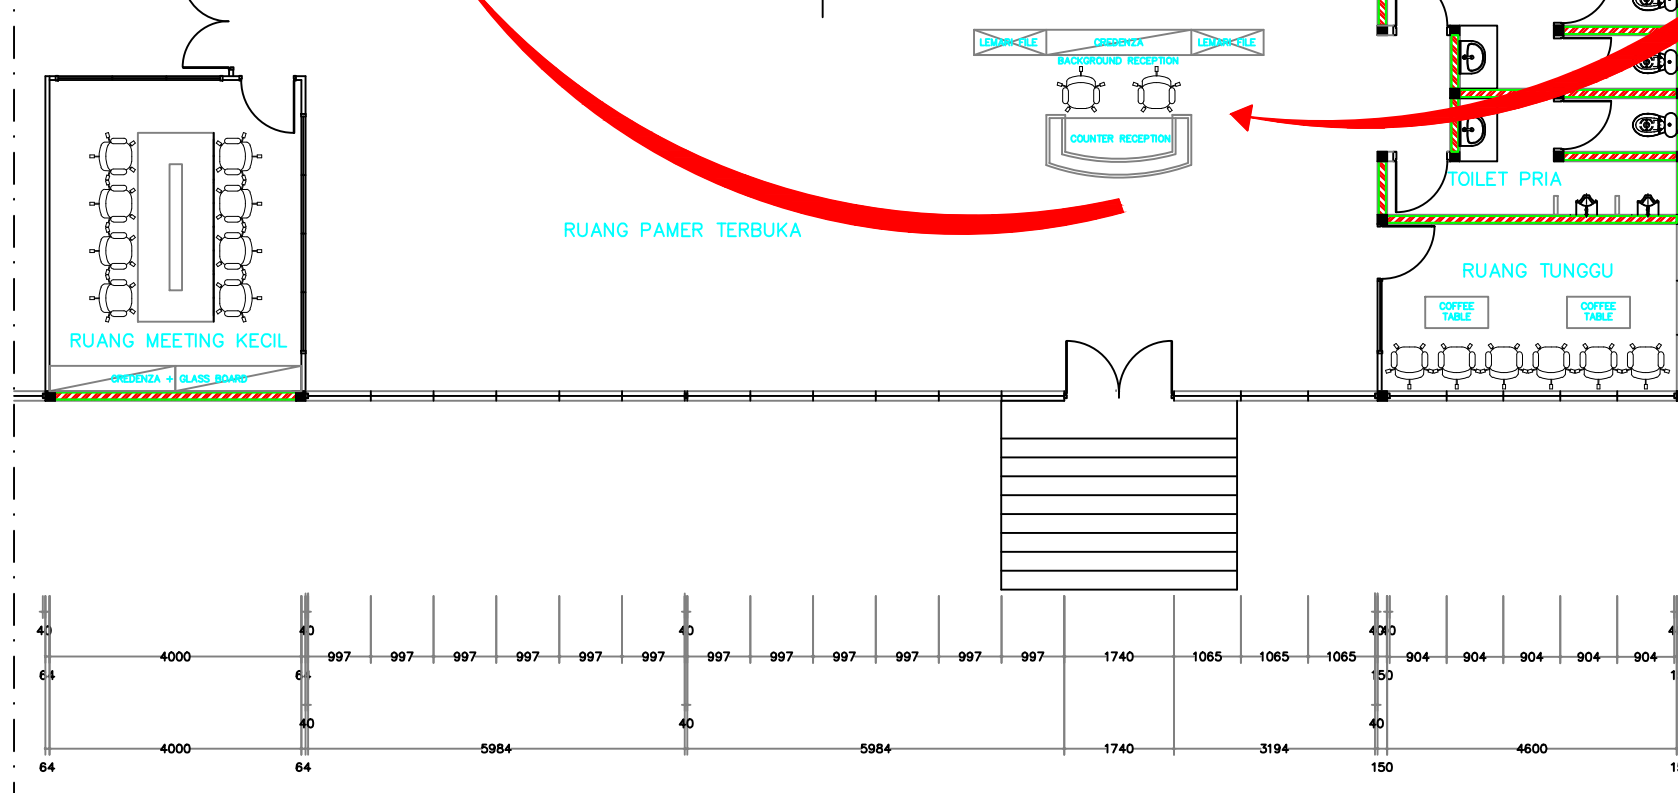

SPESIFIKASI :

BACKGROUND RECEPTION :

- Ukuran 4600x400x3000 mm
- Bagian Depan : Background Reception
Plywood + HPL
- Bagian Belakang : Kiri & Kanan : Lemari File
Tengah : Credenza

COUNTER RECEPTION :

- Ukuran 2300x1000x1100 mm
- Plywood + HPL Warna Serat Kayu Kombinasi Putih

LANTAI :

- Area R. Pamer Terbuka, Area Reception & R. Tunggu :
direncanakan Lantai Granite Tile 60x60 cm Kombinasi Border
- R. Meeting Kecil - direncanakan Lantai Parquet

LEGEND		NAMA PROYEK	PEMILIK	ARSITEKTUR	NAMA GAMBAR	Direncana : Yudhie Paraf :	CATATAN	Revisi 1 : Revisi 2 : Revisi 3 :	Tanggal : 25-08-13 Skala : 1 : 120 No. Gambar : I.1 Halaman : 2
	SHOP DRAWING	RUANG PAMER - OFFICE SURABAYA		NADI FAJAR Design and Build TIME - QUALITY - CONTROL KONTRAKTOR NADI FAJAR Design and Build TIME - QUALITY - CONTROL	RENCANA DESIGN BACKGROUND & COUNTER RECEPTION	Digambar : Naka Paraf : Disetujui : Paraf :			