


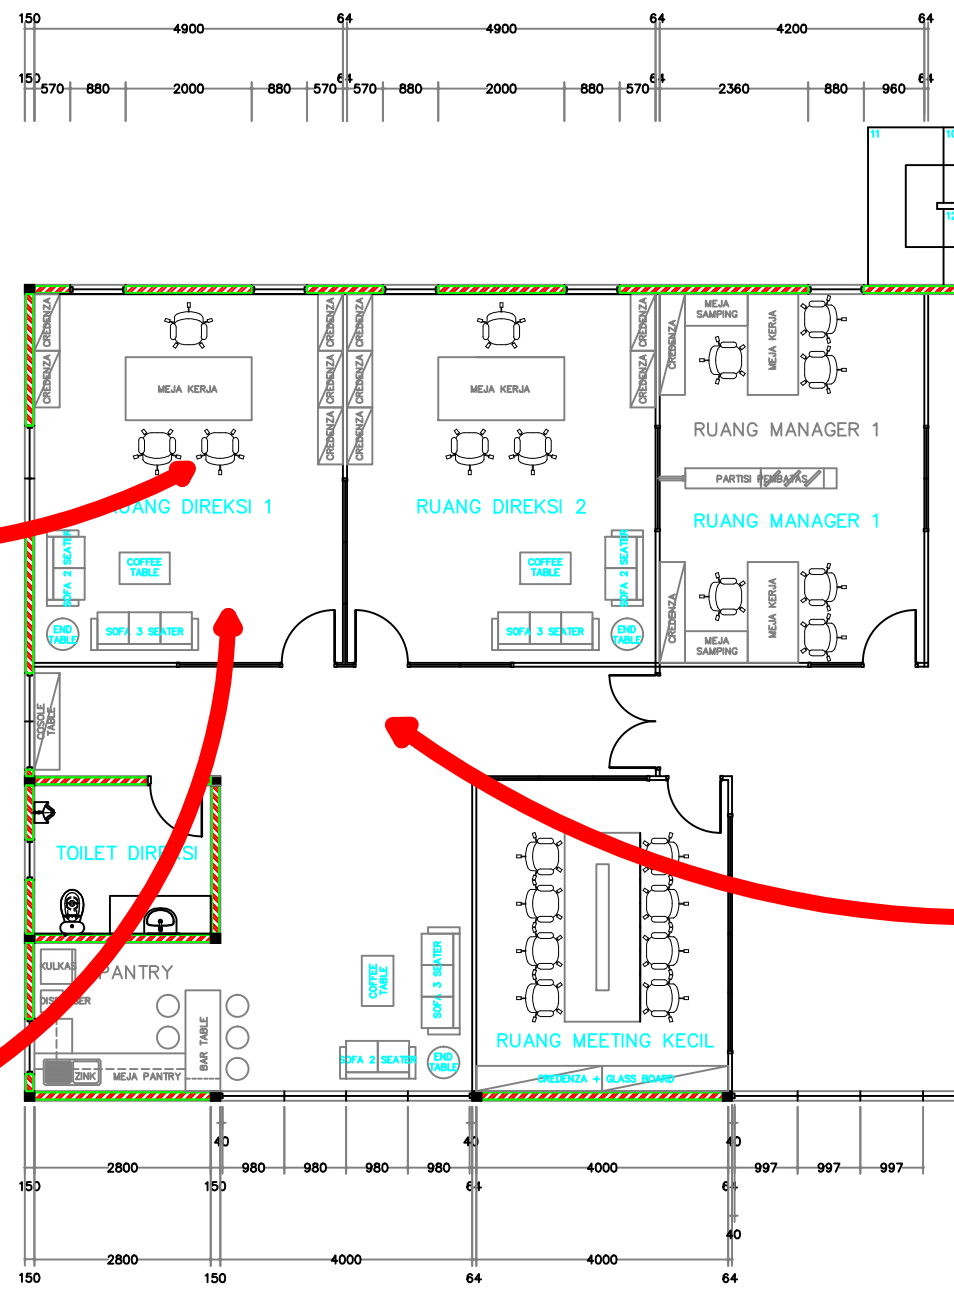

- SPESIFIKASI :
- MEJA DIREKSI :
- Ukuran 2000x1000x750 mm
- Plywood + HPL
- CREDENZA :
- Ukuran 900x400x800 mm = 5 unit per room
- Plywood + HPL
- Bagian Dalam Melaminto Putih
- SOFA 3 SEATER
- SOFA 2 SEATER
- COFFEE TABLE :
- Ukuran 800x500 mm
- Plywood + HPL
- Top Meja Kaca
- END TABLE :
- Diameter 500 mm

- LANTAI :
- R. Direksi - direncanakan Lantai Carpet Tile
- Area Coridor R. Direksi, R. Manager, Area Lounge & Area Pantry :
 direncanakan Lantai Granit Tile 60x60 cm Kombinasi Border
- TOILET Direksi :
- Meja Wastafel : Ukuran 1000x600x800 mm
 Granite Tile 600x600 mm
- Cermin 5 mm : Ukuan 1000x1600 mm
- Lantai : Keramik Tile
- Dinding : Keramik Tile

LEGEND	SHOP DRAWING	NAMA PROYEK	PEMILIK	ARSITEKTUR	NAMA GAMBAR	Direncana : Yudhie Paraf :	CATATAN	Revisi 1 :	Tanggal : 25-08-13 Skala : 1 : 120
		RUANG PAMER - OFFICE SURABAYA		NADI FAJAR Design and Build TIME - QUALITY - CONTROL	RENCANA DESIGN RUANG DIREKSI & CORIDOR	Digambar : Naka Paraf :		Revisi 2 :	No. Gambar : I.3
				KONTRAKTOR		Disetujui : Paraf :		Revisi 3 :	Halaman : 4