

SPESIFIKASI :

MEJA MEETING :

- Ukuran 9750x2250x750 mm
- Plywood + HPL

CREDENZA +GLASS BOARD :


- Bagian Bawah Credenza : Ukuran 5850x400x750 mm
Plywood + HPL
- Bagian Atas Glass Board : Ukuran 5850x400x2250 mm
Kaca 6 mm + Sticker Putih

TOILET :

- Meja Wastafel : Ukuran 1000x600x800 mm
Granite Tile 600x600 mm
- Cermin 5 mm : Ukuan 1000x1600 mm
- Lantai : Keramik Tile
- Dinding : Keramik Tile

LANTAI :

- R. Meeting Besar - direncanakan Lantai Parquet

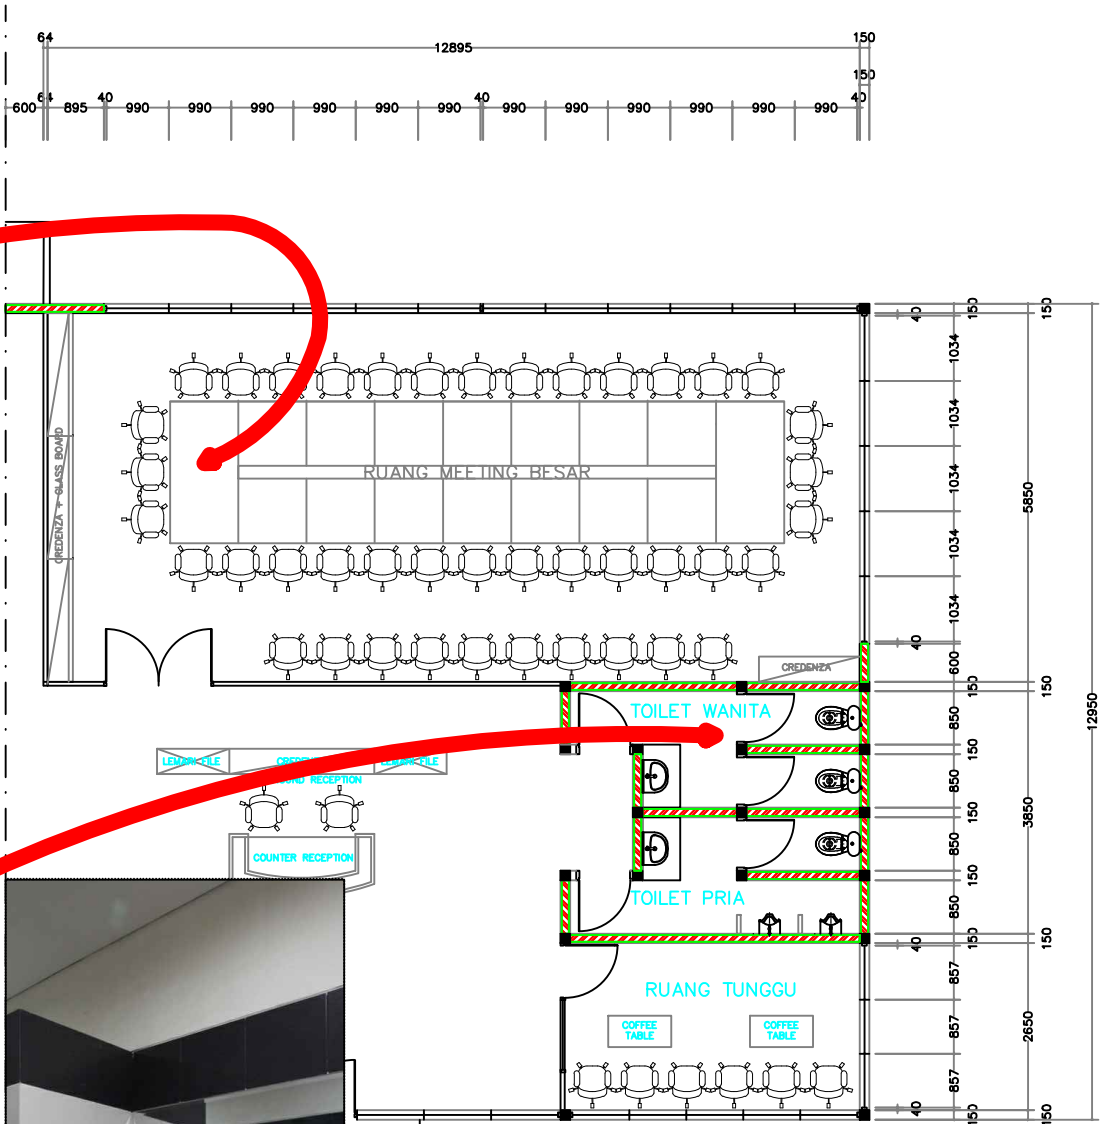

LEGEND	SHOP DRAWING	NAMA PROYEK	PEMILIK	ARSITEKTUR	NAMA GAMBAR	Direncana : Yudhie Paraf :	CATATAN	Revisi 1 :	Tanggal : 25-08-13 Skala : 1 : 120
		RUANG PAMER - OFFICE SURABAYA		NADI FAJAR Design and Build TIME - QUALITY - CONTROL	RENCANA DESIGN RUANG MEETING BESAR & TOILET	Digambar : Naka Paraf :		Revisi 2 :	No. Gambar : I.2
				KONTRAKTOR NADI FAJAR Design and Build TIME - QUALITY - CONTROL		Disetujui : Paraf :		Revisi 3 :	Halaman : 3