


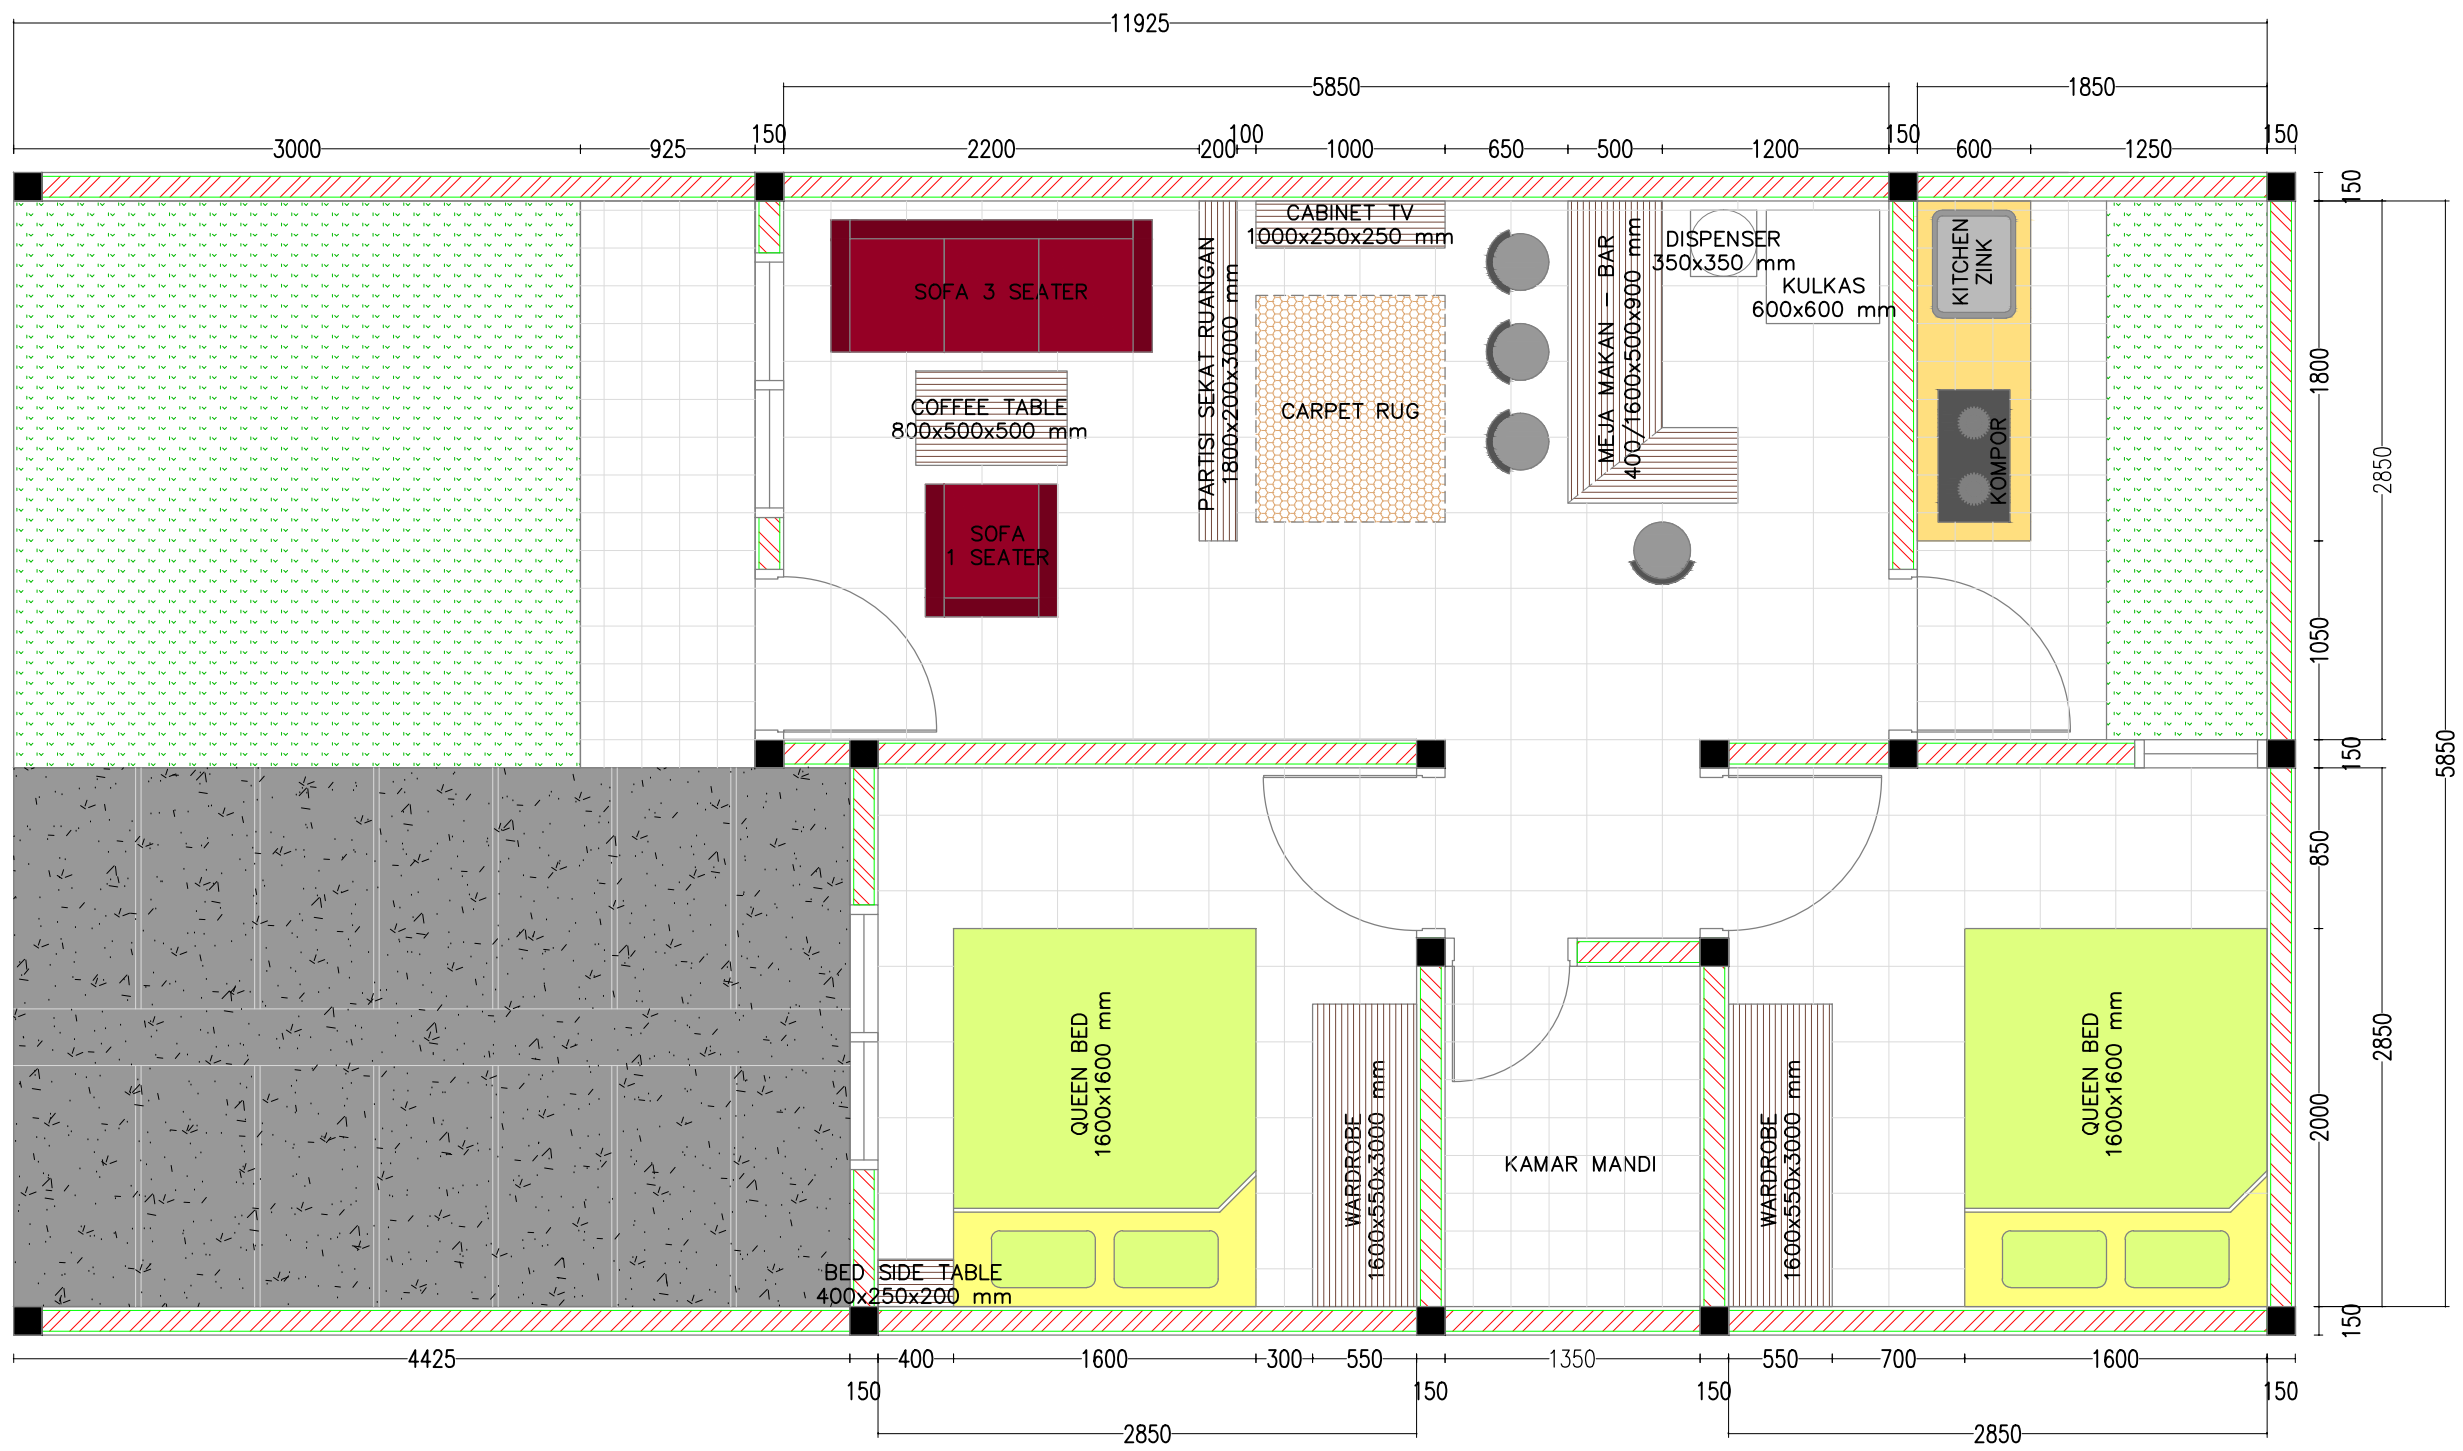

SHOP DRAWING

NAMA PROYEK

**PESONA CINERE
RESIDENCE
CLUSTER BARCELONA**

PEMILIK

**PT. PALUNG
GRAHA MULIA**

DESAIN



PELAKSANA



NAMA GAMBAR

LAYOUT

Direncana : Yudhie
Paraf :

Digambar : Naka
Paraf :

Disetujui :
Paraf :

CATATAN

PRODUKSI WORKSHOP FURNITURE

1. Wardrobe 1600x550x3000 mm = 2 unit
2. Bed Side Table 400x250x200 mm = 1 unit
3. Partisi Sekat Ruangan 1800x200x3000 mm = 1 unit
4. Cabinet TV 1000x250x250 mm = 1 unit
5. Meja Makan – Bar 400/1600x500x900 mm = 1 unit
6. Cabinet Atas Pantry 1800x400x600 mm = 1 unit
7. Cabinet Bawah Pantry 1800x600x800 mm = 1 unit

BARANG–BARANG YANG TIDAK TERMASUK

1. Queen Bed 1600x2000 mm = 2 unit
2. Sofa 3 Seater = 1 unit
3. Sofa 1 Seater = 1 unit
4. Coffee Table 800x500x500 mm = 1 unit
5. Carpet Rug = 1 unit
6. Kursi Bar = 4 unit
7. TV = 1 unit
8. Dispenser = 1 unit
9. Kulkas = 1 unit
10. Kompor = 1 unit
11. Kitchen Zink = 1 unit

Revisi 1 :

Revisi 2 :

Revisi 3 :

Tanggal : 24–12–14
Skala : 1 : 40

No. Gambar :

Halaman :